

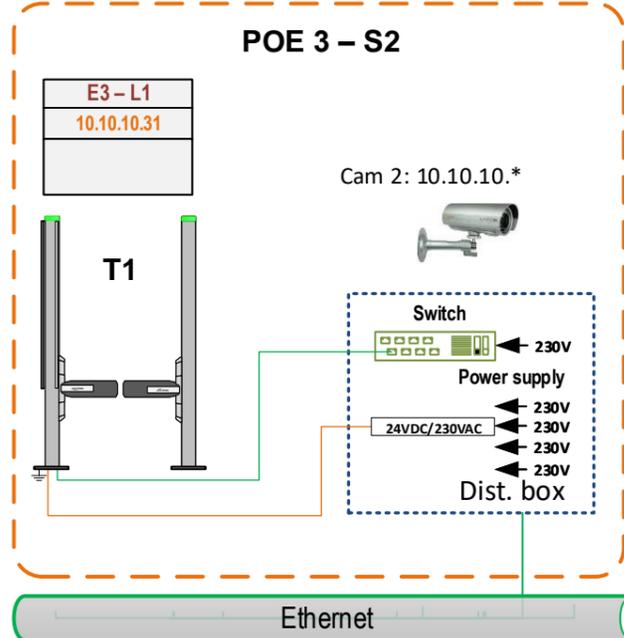


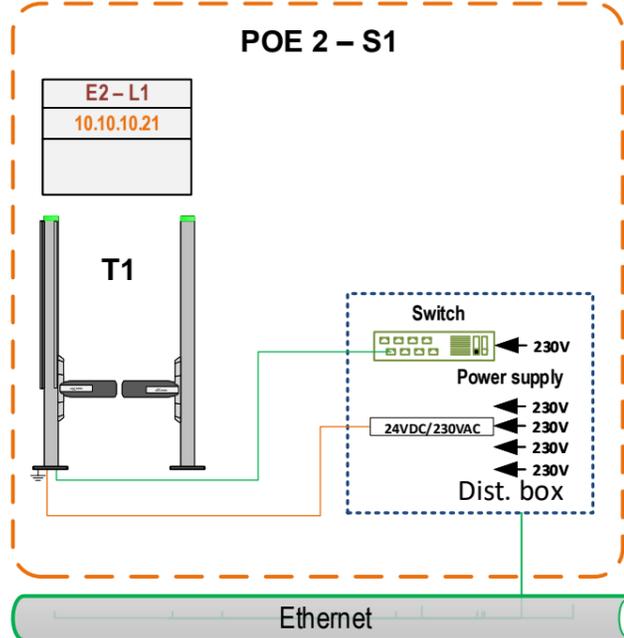

	Ethernet, Cat5 SFTP AWG24/1 100 Ohm with RJ45 Connectors (max. 100m)
	Fibre Glass
	24VDC Supply; 2x2,5mm ² flexible
	230 VAC; L/N/PE 3x1,5 or 2,5mm ² depending on length
	Grounding; YF 10mm ²







issued	date	appr.	date	filename	M	
I.Sukhanov	29.08.2025			250829_Pigadia_System_Overview_V1.vsd	no	
Overview						Axess AG Sony Straße 18 A-5081 Anif / Salzburg T: +43 6246 202 F: +43 6246 202 90 www.teamaxess.com © 2025 – all rights reserved CONFIDENTIAL

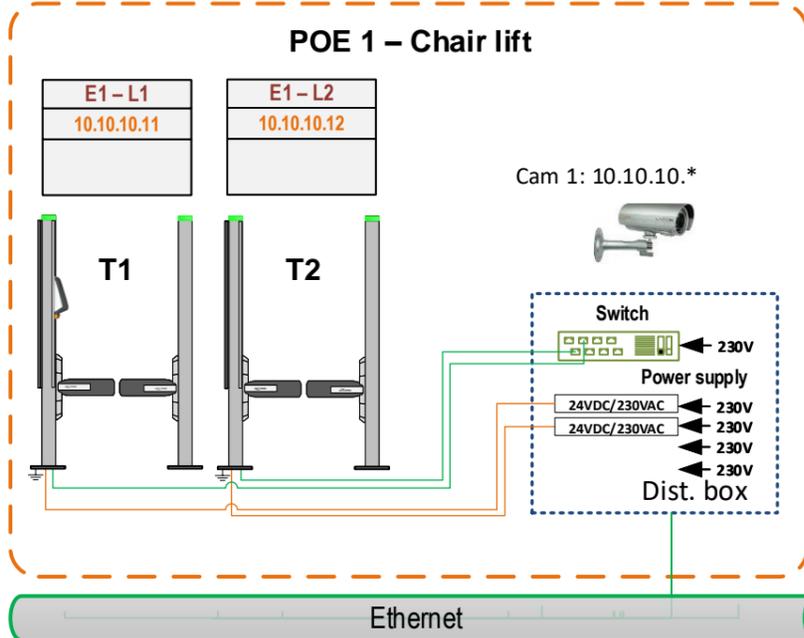

LCM 1: 10.10.10.*
TV: TBD



LCM PC is supplied by the customer

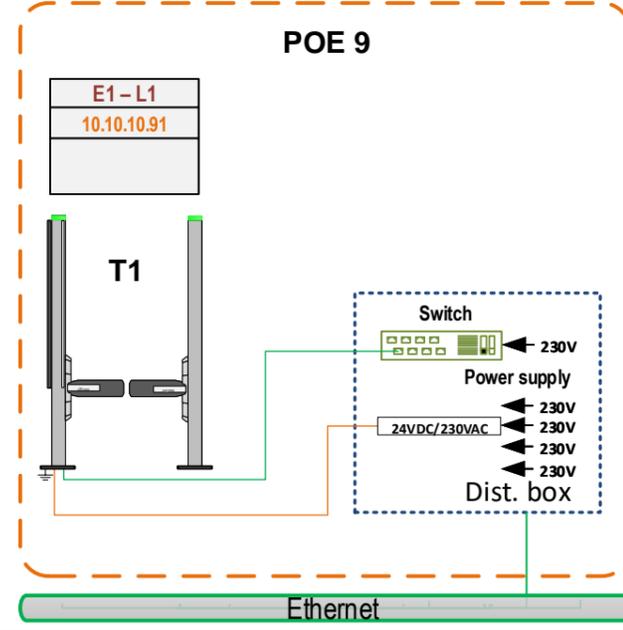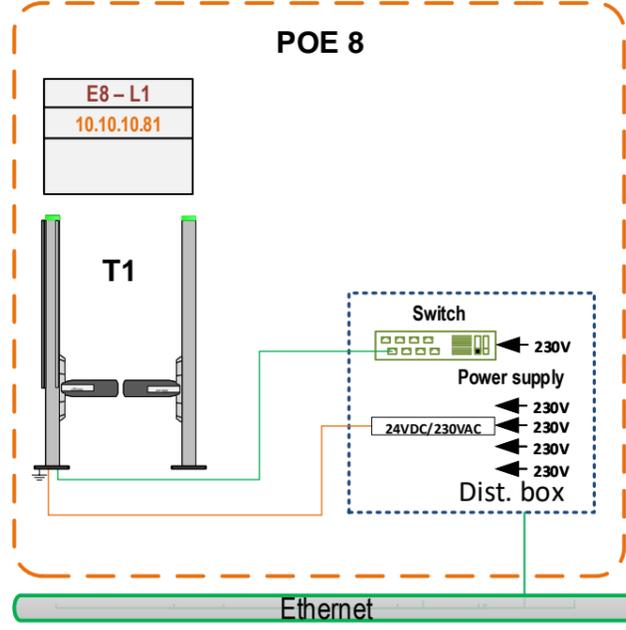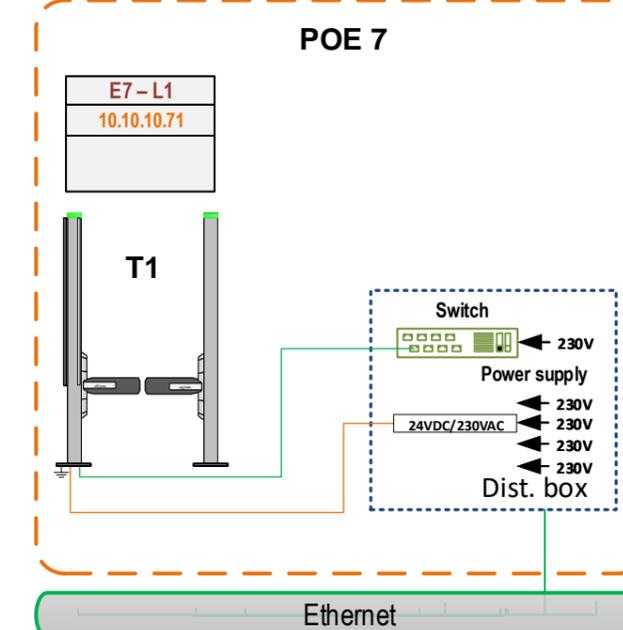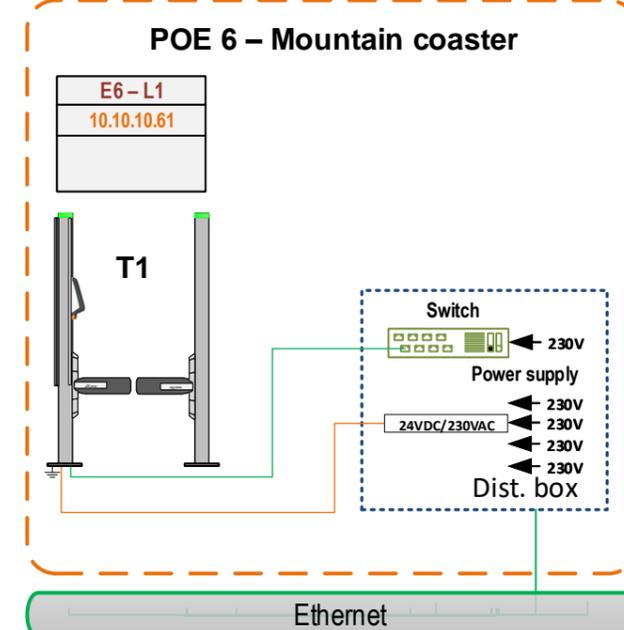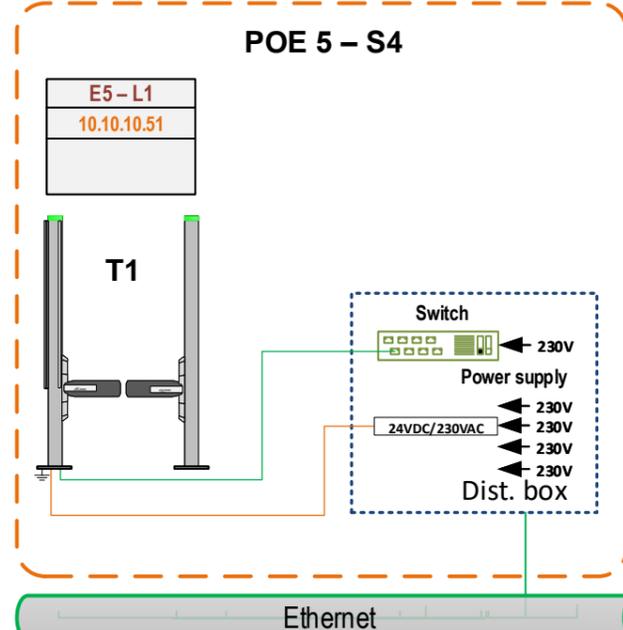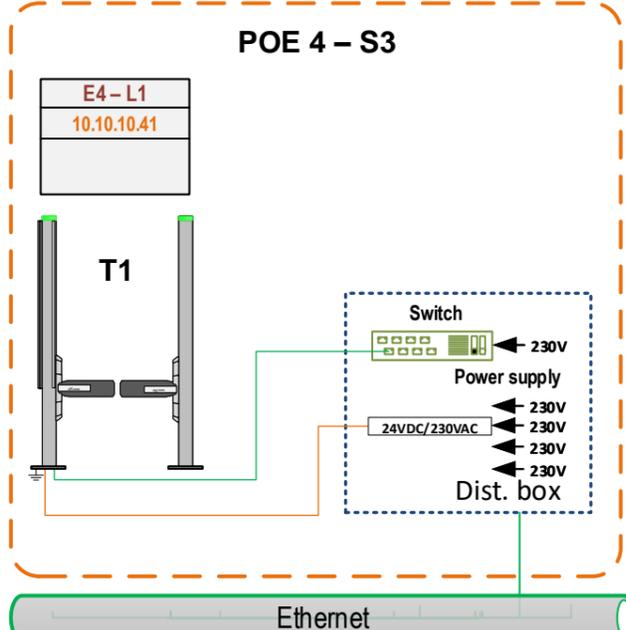


	Ethernet, Cat5 SFTP AWG24/1 100 Ohm with RJ45 Connectors (max. 100m)
	Fibre Glass
	24VDC Supply; 2x2,5mm ² flexible
	230V
	230 VAC; L/N/PE 3x1,5 or 2,5mm ² depending on length Grounding; YF 10mm ²

issued	date	appr.	date	filename	M
I.Sukhanov	29.08.2025			250829_Pigadia_System_Overview_V1.vsd	no


Gates

Axess AG
Sony Straße 18
A-5081 Anif / Salzburg
T: +43 6246 202
F: +43 6246 202 90
www.teamaxess.com
© 2025 – all rights reserved
CONFIDENTIAL


1. Ticket office 1

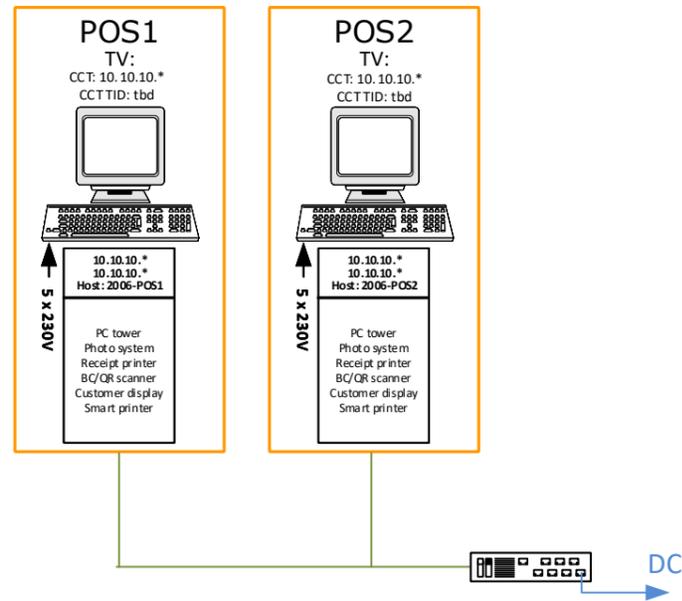


2. Pub 1

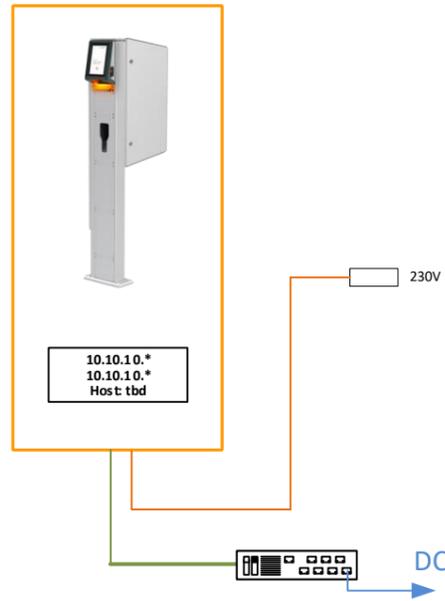

3. Rental shop 1

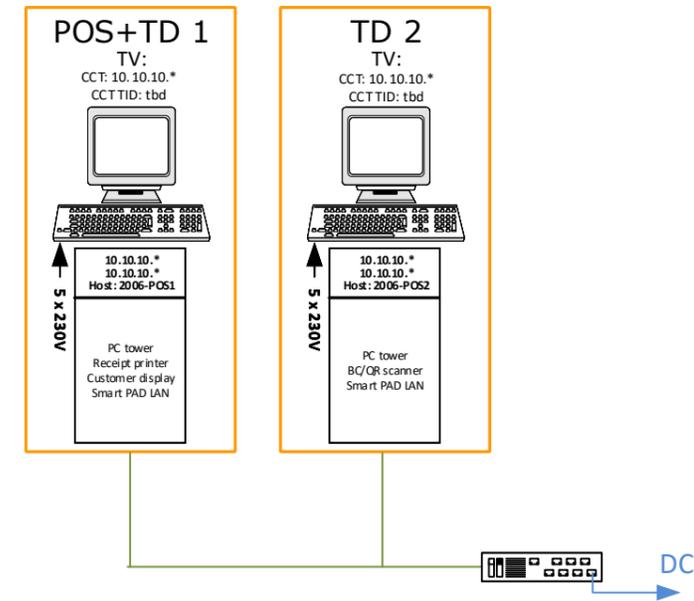

4. Smart TAP 1



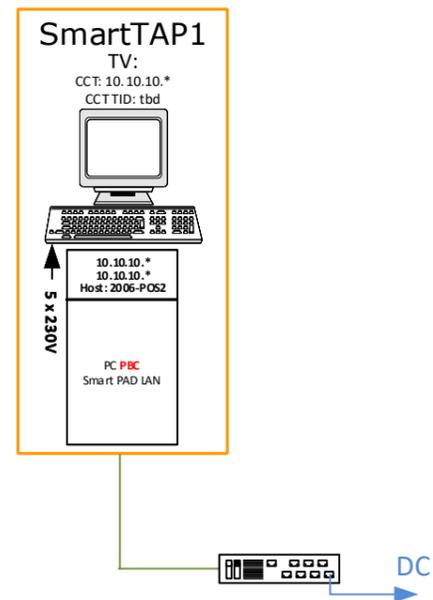


5. Ticket collector



	Ethernet, Cat5 SFTP AWG24/1 100 Ohm with RJ45 Connectors (max. 100m)
	Fibre Glass
	24VDC Supply; 2x2,5mm ² flexible
	230V
	230 VAC; L/N/PE 3x1,5 or 2,5mm ² depending on length Grounding; YF 10mm ²

issued	date	appr.	date	filename	M	
I.Sukhanov	29.08.2025			250829_Pigadia_System_Overview_V1.vsd	no	
Gates and POS						Axess AG Sony Straße 18 A-5081 Anif / Salzburg T: +43 6246 202 F: +43 6246 202 90 www.teamaxess.com © 2025 – all rights reserved CONFIDENTIAL

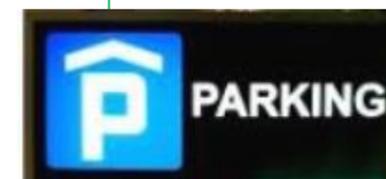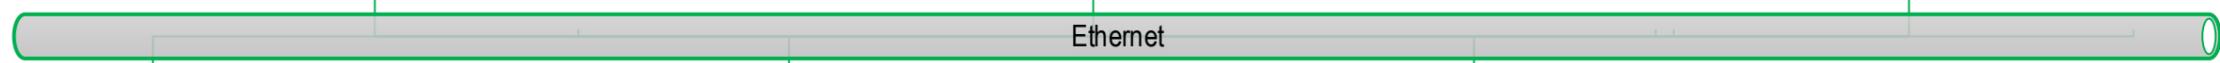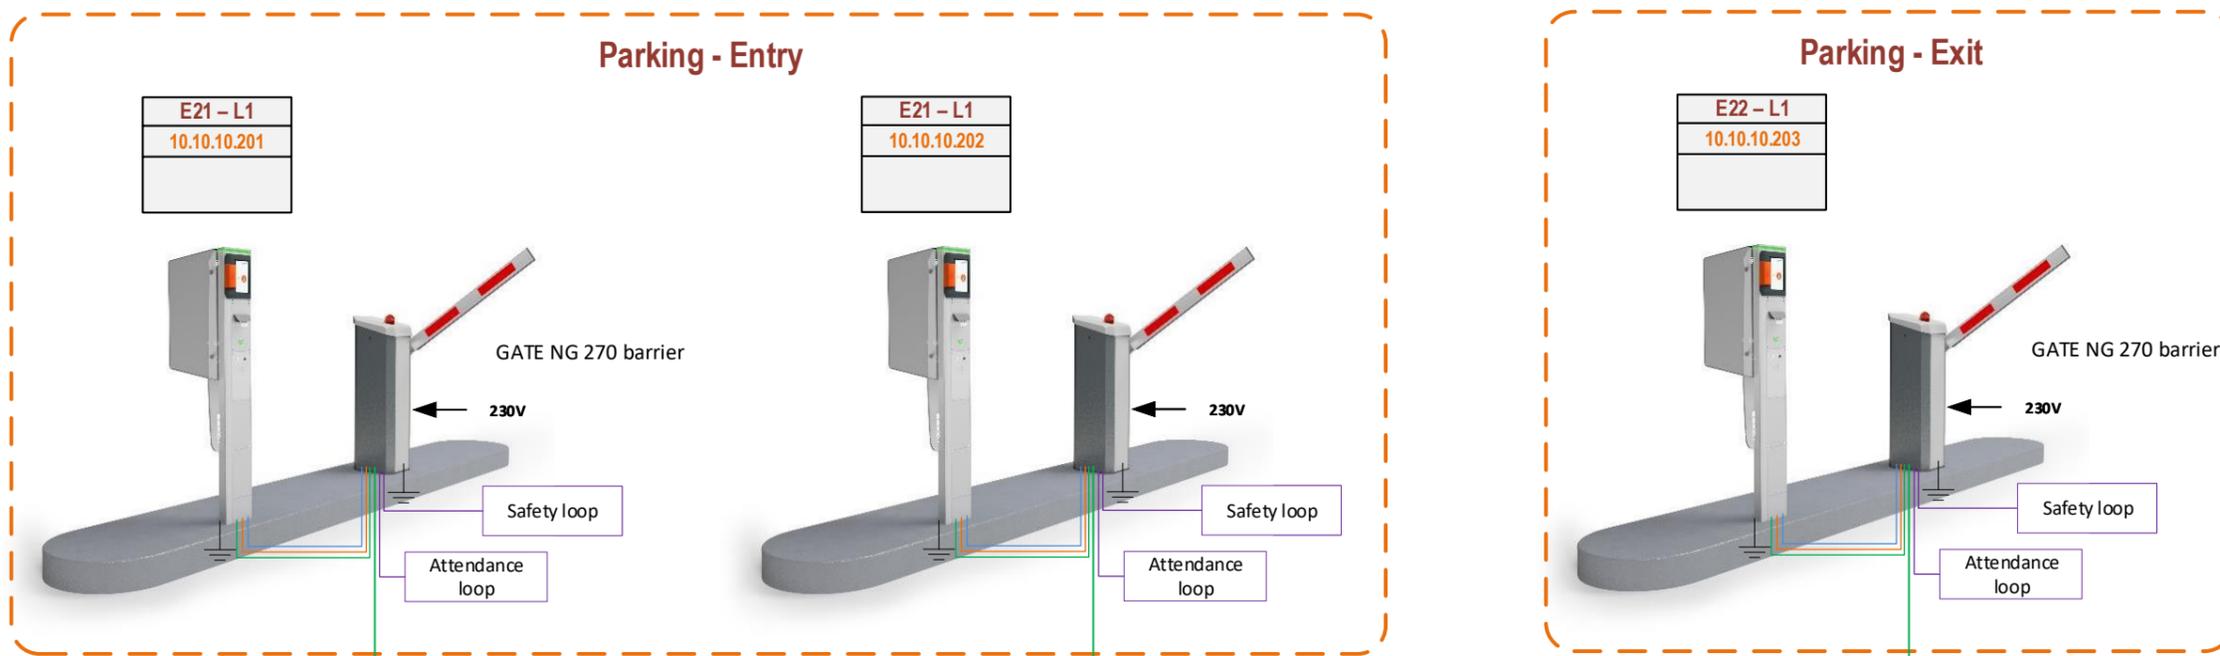

Parking counter
 IP: 10.10.10.*



	Ethernet, Cat5 SFTP AWG24/1 100 Ohm with RJ45 Connectors (max. 100m)
	Fibre Glass
	24VDC Supply; 2x2,5mm ² flexible
	230V
	230 VAC; L/N/PE 3x1,5 or 2,5mm ² depending on length Grounding; YF 10mm ²

issued	date	appr.	date	filename	M
I.Sukhanov	29.08.2025			250829_Pigadia_System_Overview_V1.vsd	no

Parking

Axess AG
 Sony Straße 18
 A-5081 Anif / Salzburg
 T: +43 6246 202
 F: +43 6246 202 90
 www.teamaxess.com
 © 2025 – all rights reserved
 CONFIDENTIAL

1. Axess hosted BOC

Clics: <https://35pigadia.teamaxess.com:16500/CLICS/>



2. Web store

Domain: <https://35pigadia.axess.shop/>

3. Rental cube

IP: 10.10.10.*

TV list:

1111111111 2006-POS1
1111111111 2006-POS2

	Ethernet, Cat5 SFTP AWG24/1 100 Ohm with RJ45 Connectors (max. 100m)
	Fibre Glass
	24VDC Supply; 2x2,5mm ² flexible
	230V
	230 VAC; L/N/PE 3x1,5 or 2,5mm ² depending on length Grounding; YF 10mm ²

issued	date	appr.	date	filename	M	
I.Sukhanov	29.08.2025			250829_Pigadia_System_Overview_V1.vsd	no	Axess AG Sony Straße 18 A-5081 Anif / Salzburg T: +43 6246 202 F: +43 6246 202 90 www.teamaxess.com © 2025 – all rights reserved CONFIDENTIAL
Server						